
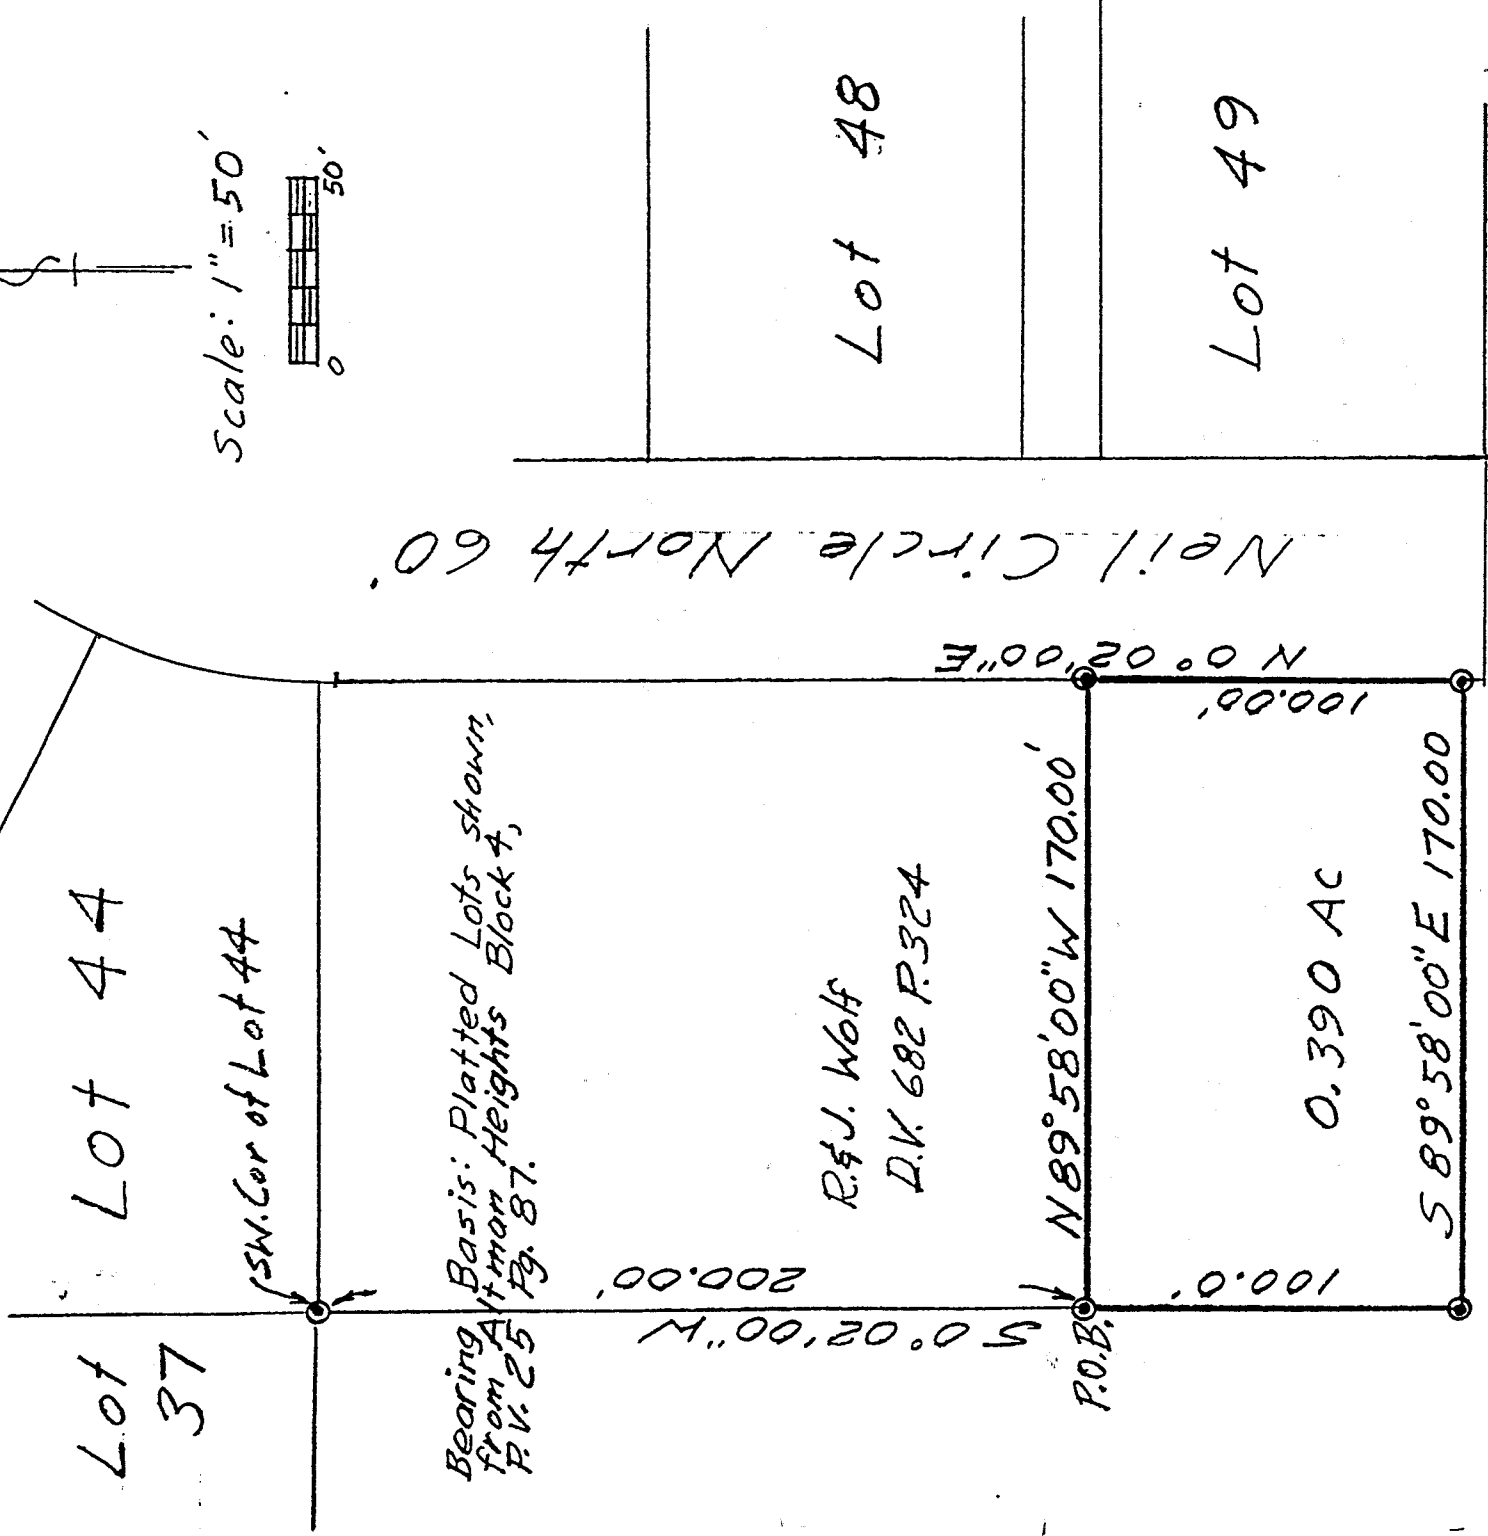


0-191

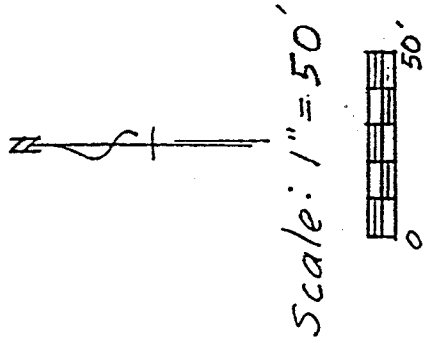

R. & J. Wolf
D.K. 682 P. 324

○ = Iron Pin set & capped 'LITTLE

NEW SPLIT
RICHLAND COUNTY
TAX MAP OFFICE
INITIAL DATE
10.31.01

Chuck Lane
10-29-01



DESCRIPTION OF SURVEY FOR RAYMOND WOLF

PART OF NE 1/4 SECTION 11
TOWNSHIP 21
RANGE 18
MADISON
TOWNSHIP
RICHLAND COUNTY, OHIO

Robert M. Little
Robert M. Little
Registered Surveyor # Ohio 5524
October 18, 2001

0-191

ROBERT M. LITTLE
PROFESSIONAL SURVEYOR AND ENGINEER
47 Redwood Rd., Mansfield, Ohio, 44907
Phone 417 / 756-5056

DESCRIPTION OF SURVEY FOR RAYMOND WOLF

PART OF NE 1/4 SECTION 11
TOWNSHIP 21 RANGE 18
MADISON TOWNSHIP
RICHLAND COUNTY, OHIO

Situated in the Township of Madison, County of Richland, State of Ohio and being a part of the Northeast Quarter of Section 11, Township 21, Range 18, and being more particularly described as follows:

Starting at the southwest corner of Lot 44 of Altman Heights Block Four as recorded in Plat Book 25, Page 87;

Thence South 00° 02' 00" West a distance of 200.00 feet to an iron pin, set and capped, marking the TRUE POINT OF BEGINNING of lands herein described;

Thence continuing South 00° 02' 00" West a distance of 100.00 feet to an iron pin, set and capped;

Thence South 89° 58' 00" East a distance of 170.00 feet to an iron pin, set and capped, in the west line of Neil Circle North;

Thence North 00° 02' 00" East a distance of 100.00 feet to an iron pin, set and capped, said course being with the west line of Neil Circle North, 60 feet R.O.W.;

Thence North 89° 58' 00" West a distance of 170.00 to the point of beginning;

Containing 0.390 acres of land, more or less.

Bearing basis: Altman Heights Block 4, Plat Volume 25 Block 87.

Robert M. Little

Robert M. Little
Registered Surveyor # Ohio 5524
October 18, 2001



File Altman

Chuck June
10-29-01

NEW SPLIT
RICHLAND COUNTY
TAX MAP OFFICE
INITIAL Y DATE 10-31-01

0-191

0-191