
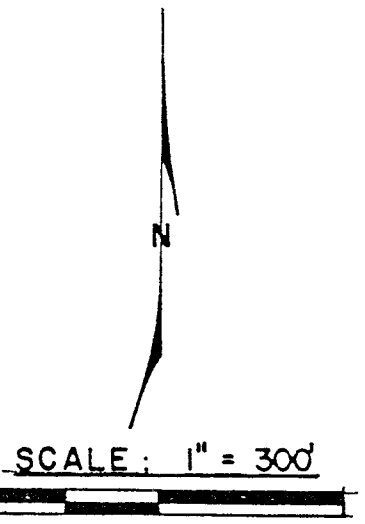


0-229

REYNOLDS FARMS
TO
J. J. SCOTT

PART OF THE NORTHWEST QUARTER, SECTION THIRTY (30), TOWNSHIP TWENTY-THREE (23), RANGE EIGHTEEN (18), BLOOMING GROVE TOWNSHIP
AND PART OF THE NORTHEAST QUARTER, SECTION TWENTY-FIVE (25), TOWNSHIP TWENTY-THREE (23), RANGE NINETEEN (19), CASS TOWNSHIP
RICHLAND COUNTY, OHIO

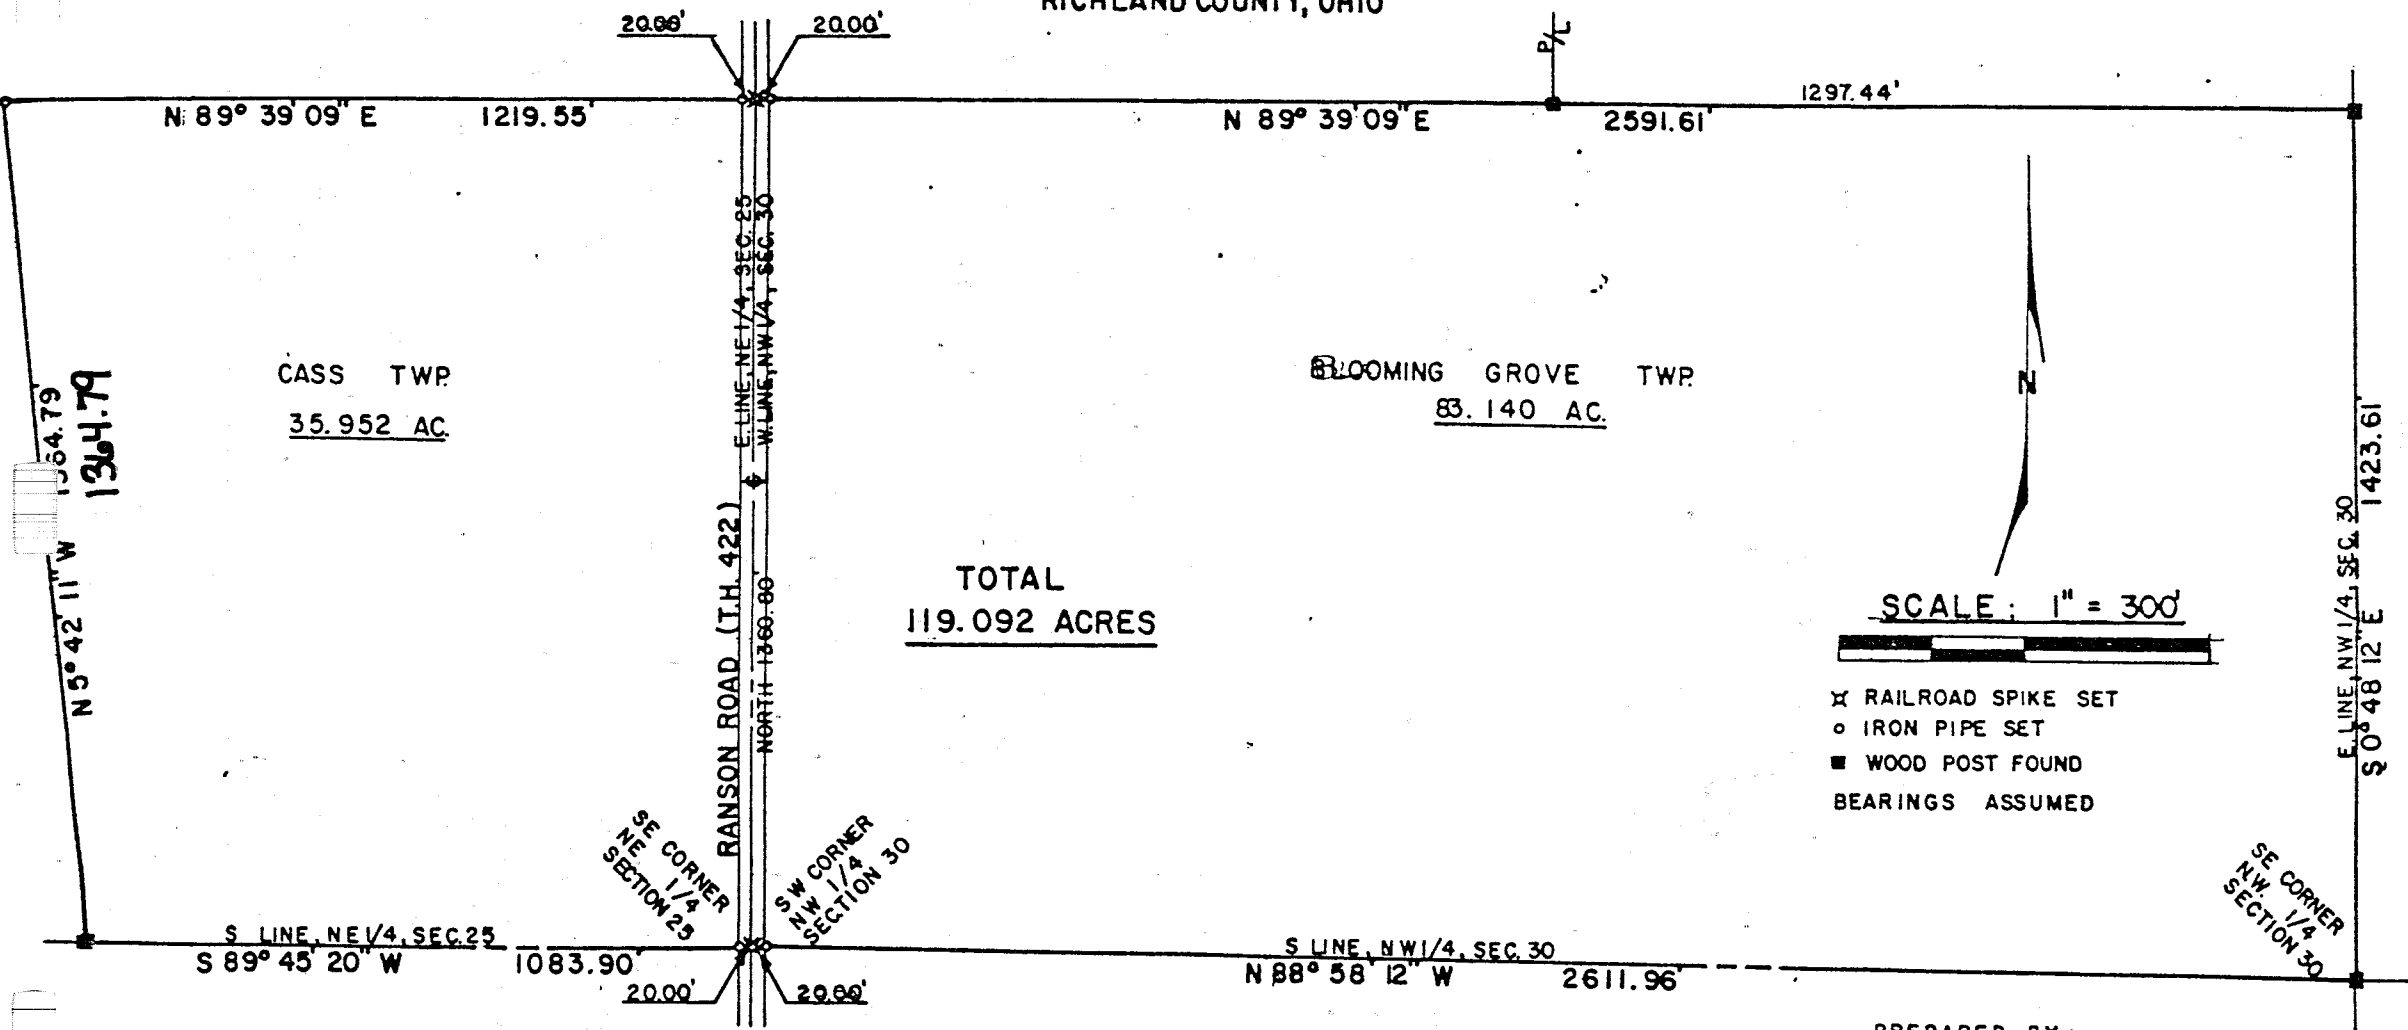

- x RAILROAD SPIKE SET
- o IRON PIPE SET
- WOOD POST FOUND
- BEARINGS ASSUMED

PREPARED BY:
 F. E. KROCKA & ASSOCIATES
Fred E. Krocka
 FRED E. KROCKA
 OHIO REGISTERED SURVEY NO. 3702
 DATE: MAY 30, 1981

1522.0