


0-249

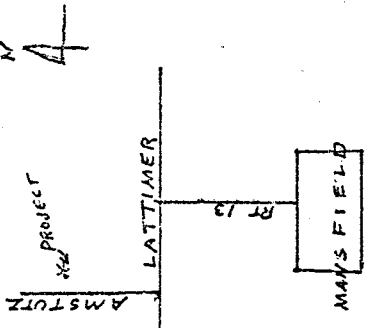


LOCATION MAP



I HEREBY CERTIFY THIS PLAT TO BE A TRUE DELINEATION OF A SURVEY BY DAVID E GALLAWAY IN MARCH 1976

David E Gallaway DATE 3/6/76  
DAVID E GALLAWAY OHIO REG. SURVEYOR NO. 5895

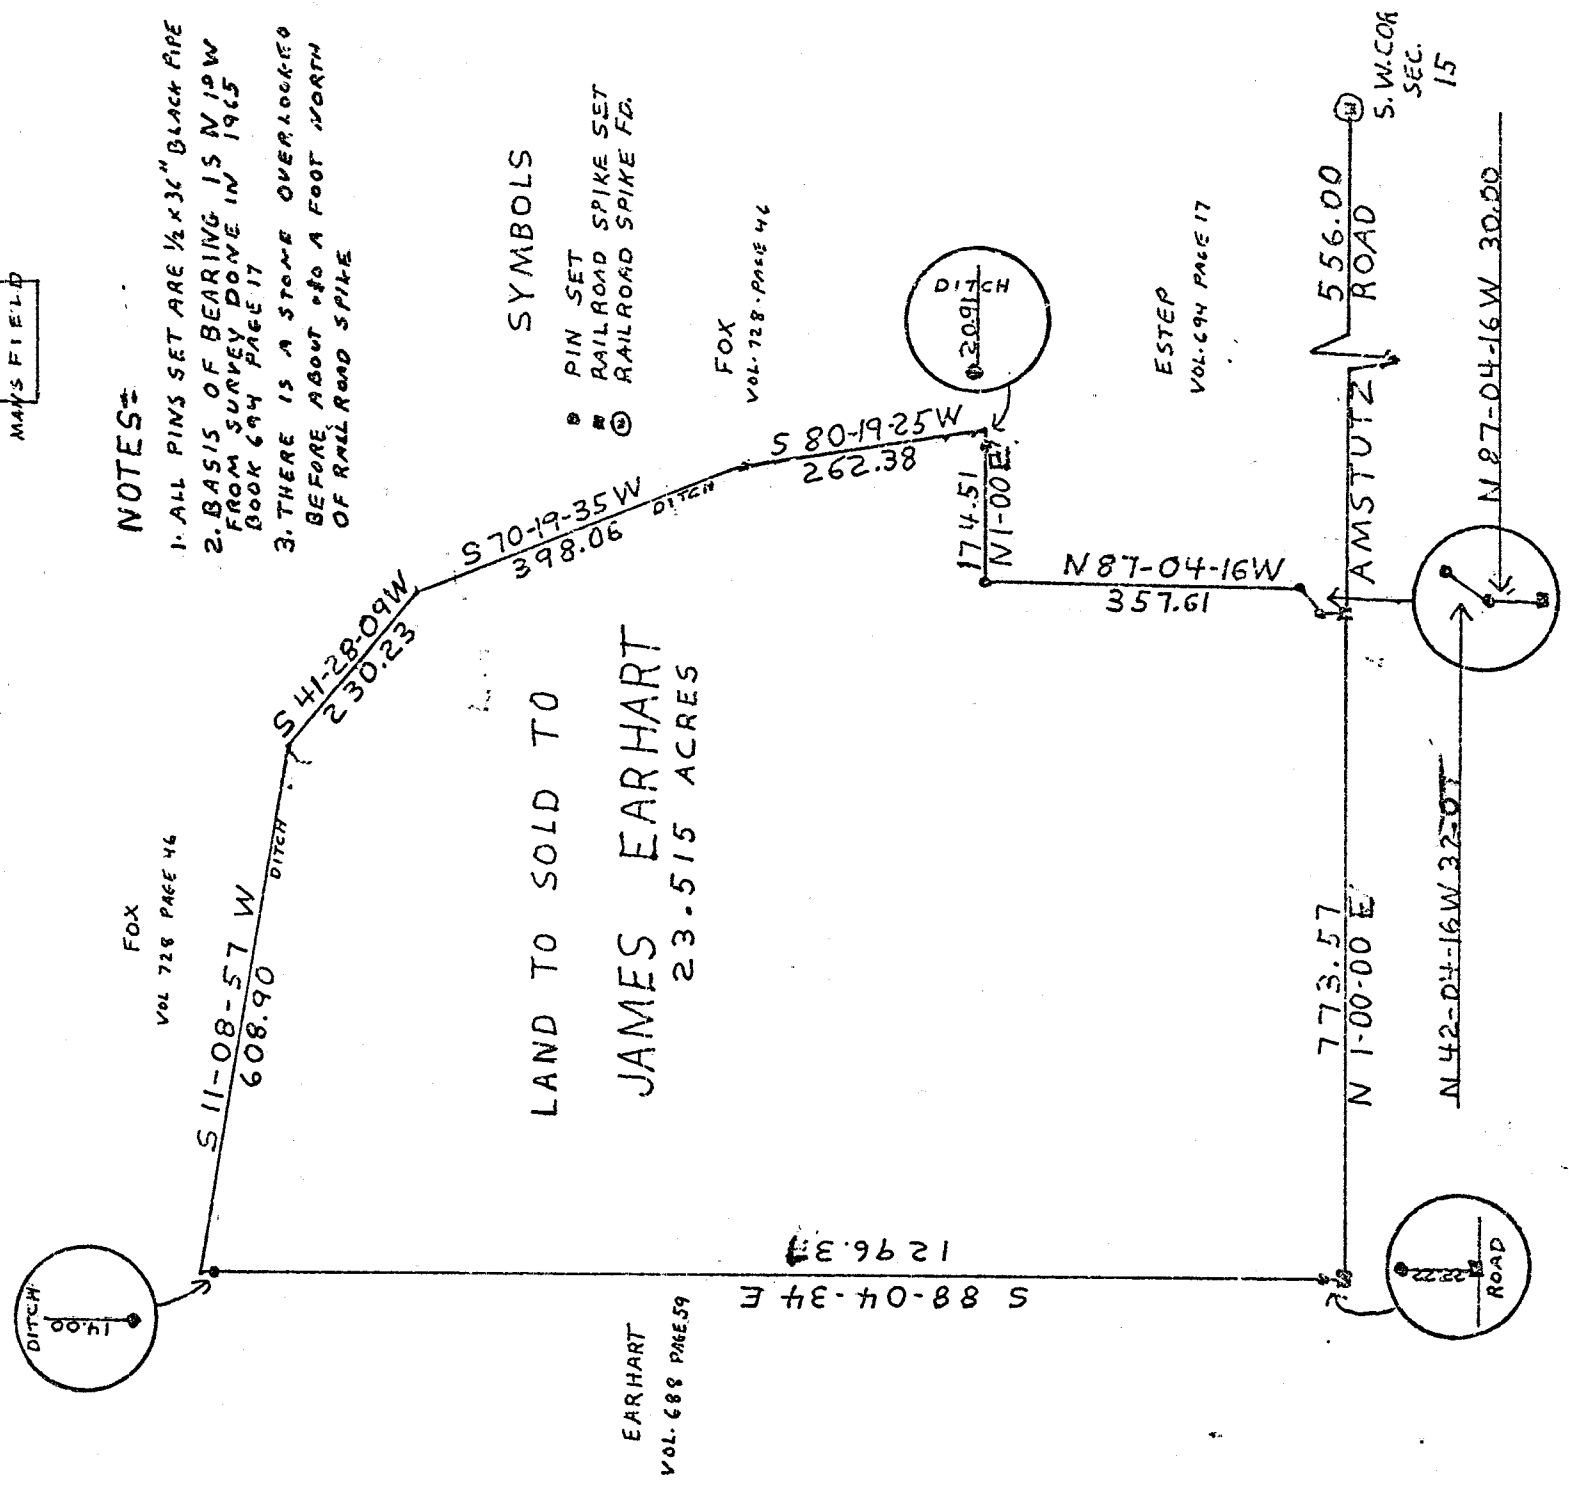

NOTES:

- 1. ALL PINS SET ARE 1/2 X 3/8" BLACK PIPE
- 2. BASIS OF BEARING IS N 19 W FROM SURVEY DONE IN 1965 BOOK 694 PAGE 17
- 3. THERE IS A STONE OVERLOOKED BEFORE ABOUT 40 A FOOT NORTH OF RAILROAD SPIKE

SYMBOLS

- PIN SET
- ⊙ RAILROAD SPIKE SET
- ⊙ RAILROAD SPIKE SET


LAND TO SOLD TO  
JAMES EARHART  
23.515 ACRES

EARHART  
VOL. 688 PAGE 59

FOX  
VOL. 728 PAGE 46

ESTER  
VOL. 694 PAGE 17

BLOOMINGGROVE TWP. RICHLAND CO.  
SECTION 15 TOWNSHIP 23 RANGE 18

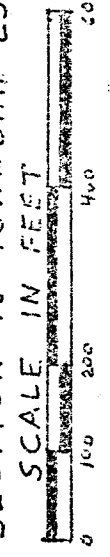

SCALE 1" = 200'

0249