


0-261

RICHARD HURSH
PART OF THE NORTHWEST QUARTER, SECTION TWENTY (20)
TOWNSHIP TWENTY-THREE (23), RANGE EIGHTEEN (18)
BLOOMINGGROVE TOWNSHIP, RICHLAND COUNTY, OHIO

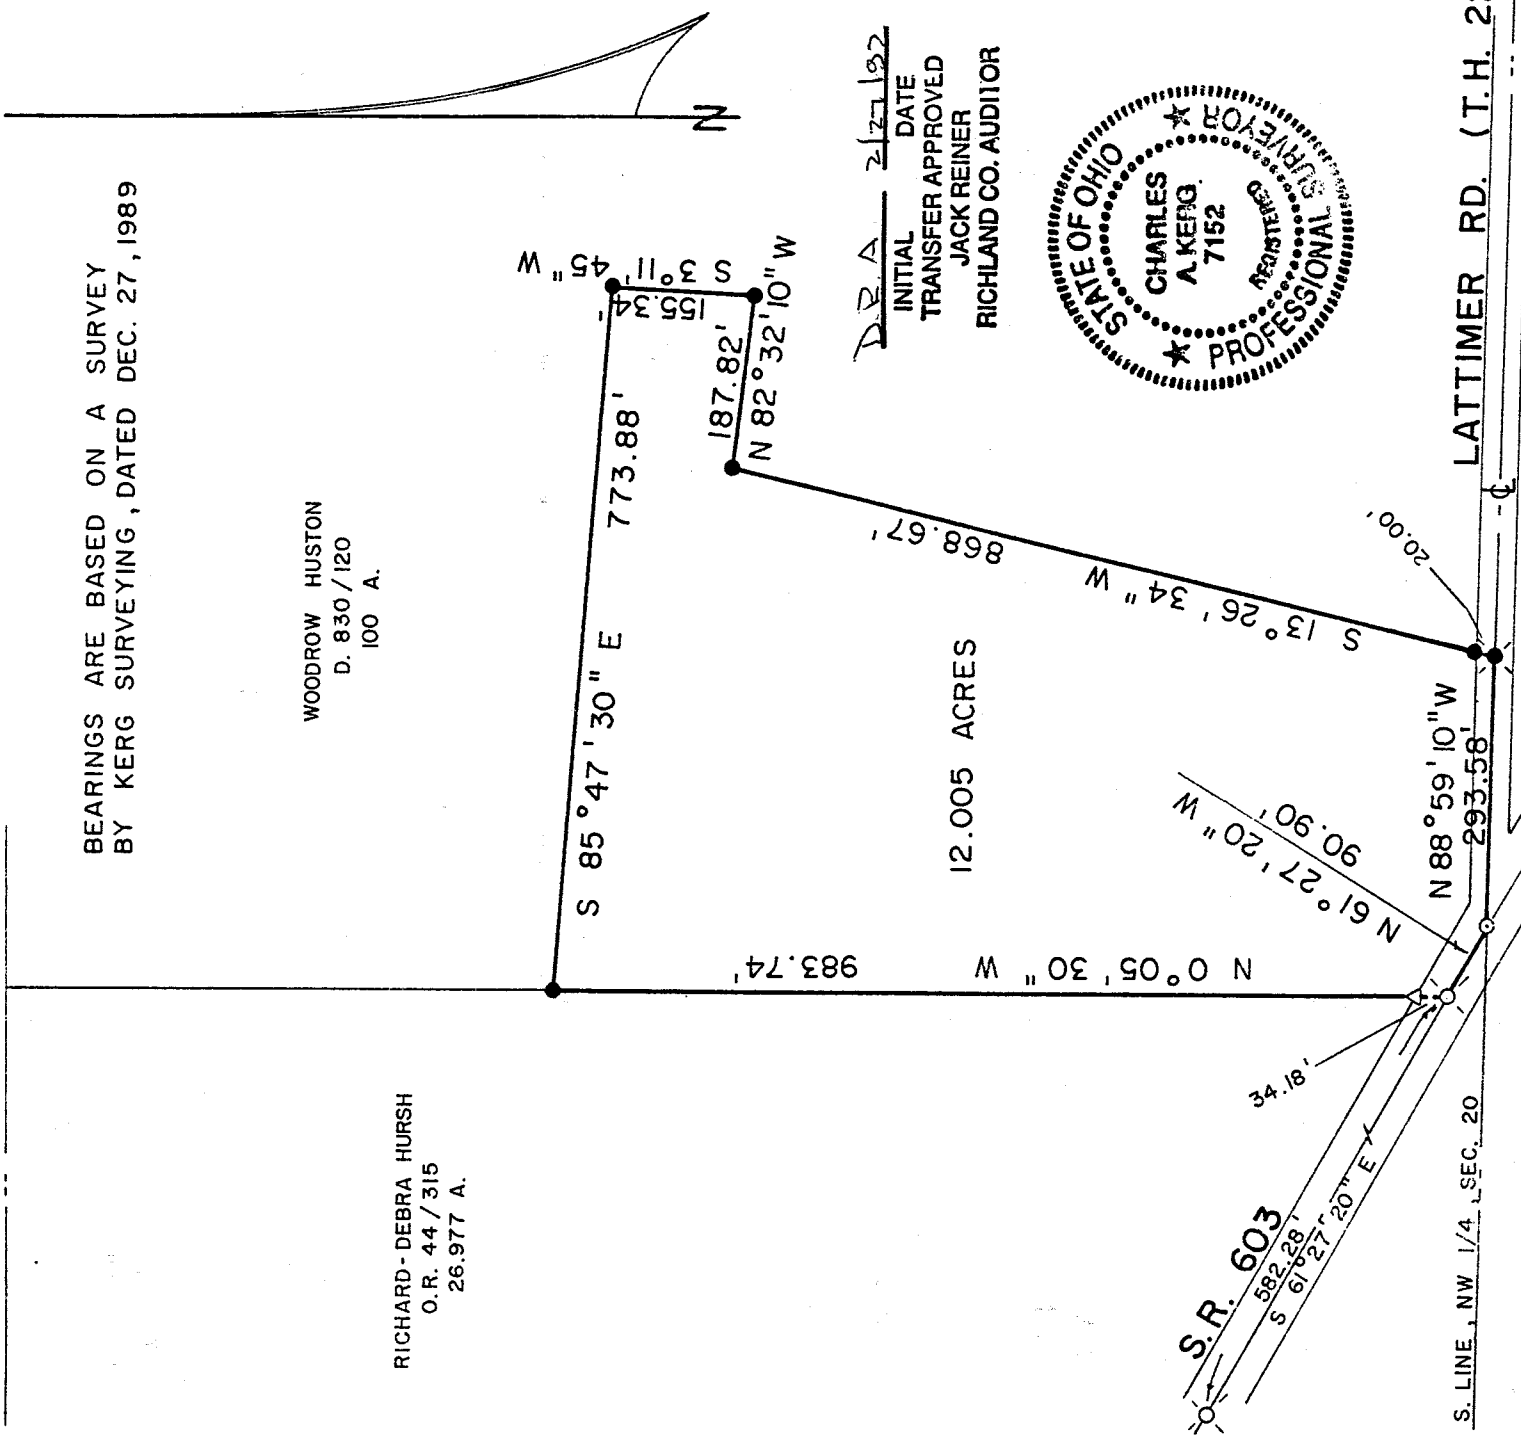

BEARINGS ARE BASED ON A SURVEY
BY KERG SURVEYING, DATED DEC. 27, 1989

WOODROW HUSTON
D. 830/120
100 A.


RICHARD-DEBRA HURSH
O.R. 44/315
26.977 A.

12.005 ACRES

D.R.A. 2/27/92
INITIAL DATE
TRANSFER APPROVED
JACK REINER
RICHLAND CO. AUDITOR



S. LINE, NW 1/4, SEC. 20
LATTIMER RD. (T.H. 220)

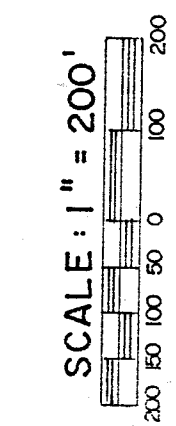

LEGEND

- ⊗ RAILROAD SPIKE FOUND
- △ IRON PIN FOUND (7152)
- ⊙ SURVEY NAIL SET
- RAILROAD SPIKE SET
- 5/8" IRON PIN SET WITH CAP
- STAMPED "C. KERG, RLS 7152"

NEW SPLIT
TAX MAP APPROVED
Jb INITIAL 2-27-92 DATE

PREPARED BY

KERG SURVEYING

Charles A. Kerg

CHARLES A. KERG
REGISTERED OHIO SURVEYOR NO. 7152
DATE: FEBRUARY 29, 1992

0261