
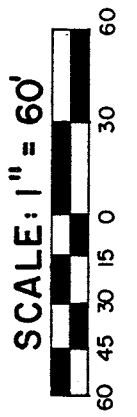



PLAT OF [] RTY SURVEY

FRANK BALL

PART OF THE SOUTHWEST QUARTER, SECTION TWENTY-ONE (21)
TOWNSHIP TWENTY-THREE (23), RANGE EIGHTEEN (18)
BLOOMINGGROVE TOWNSHIP, RICHLAND COUNTY, OHIO

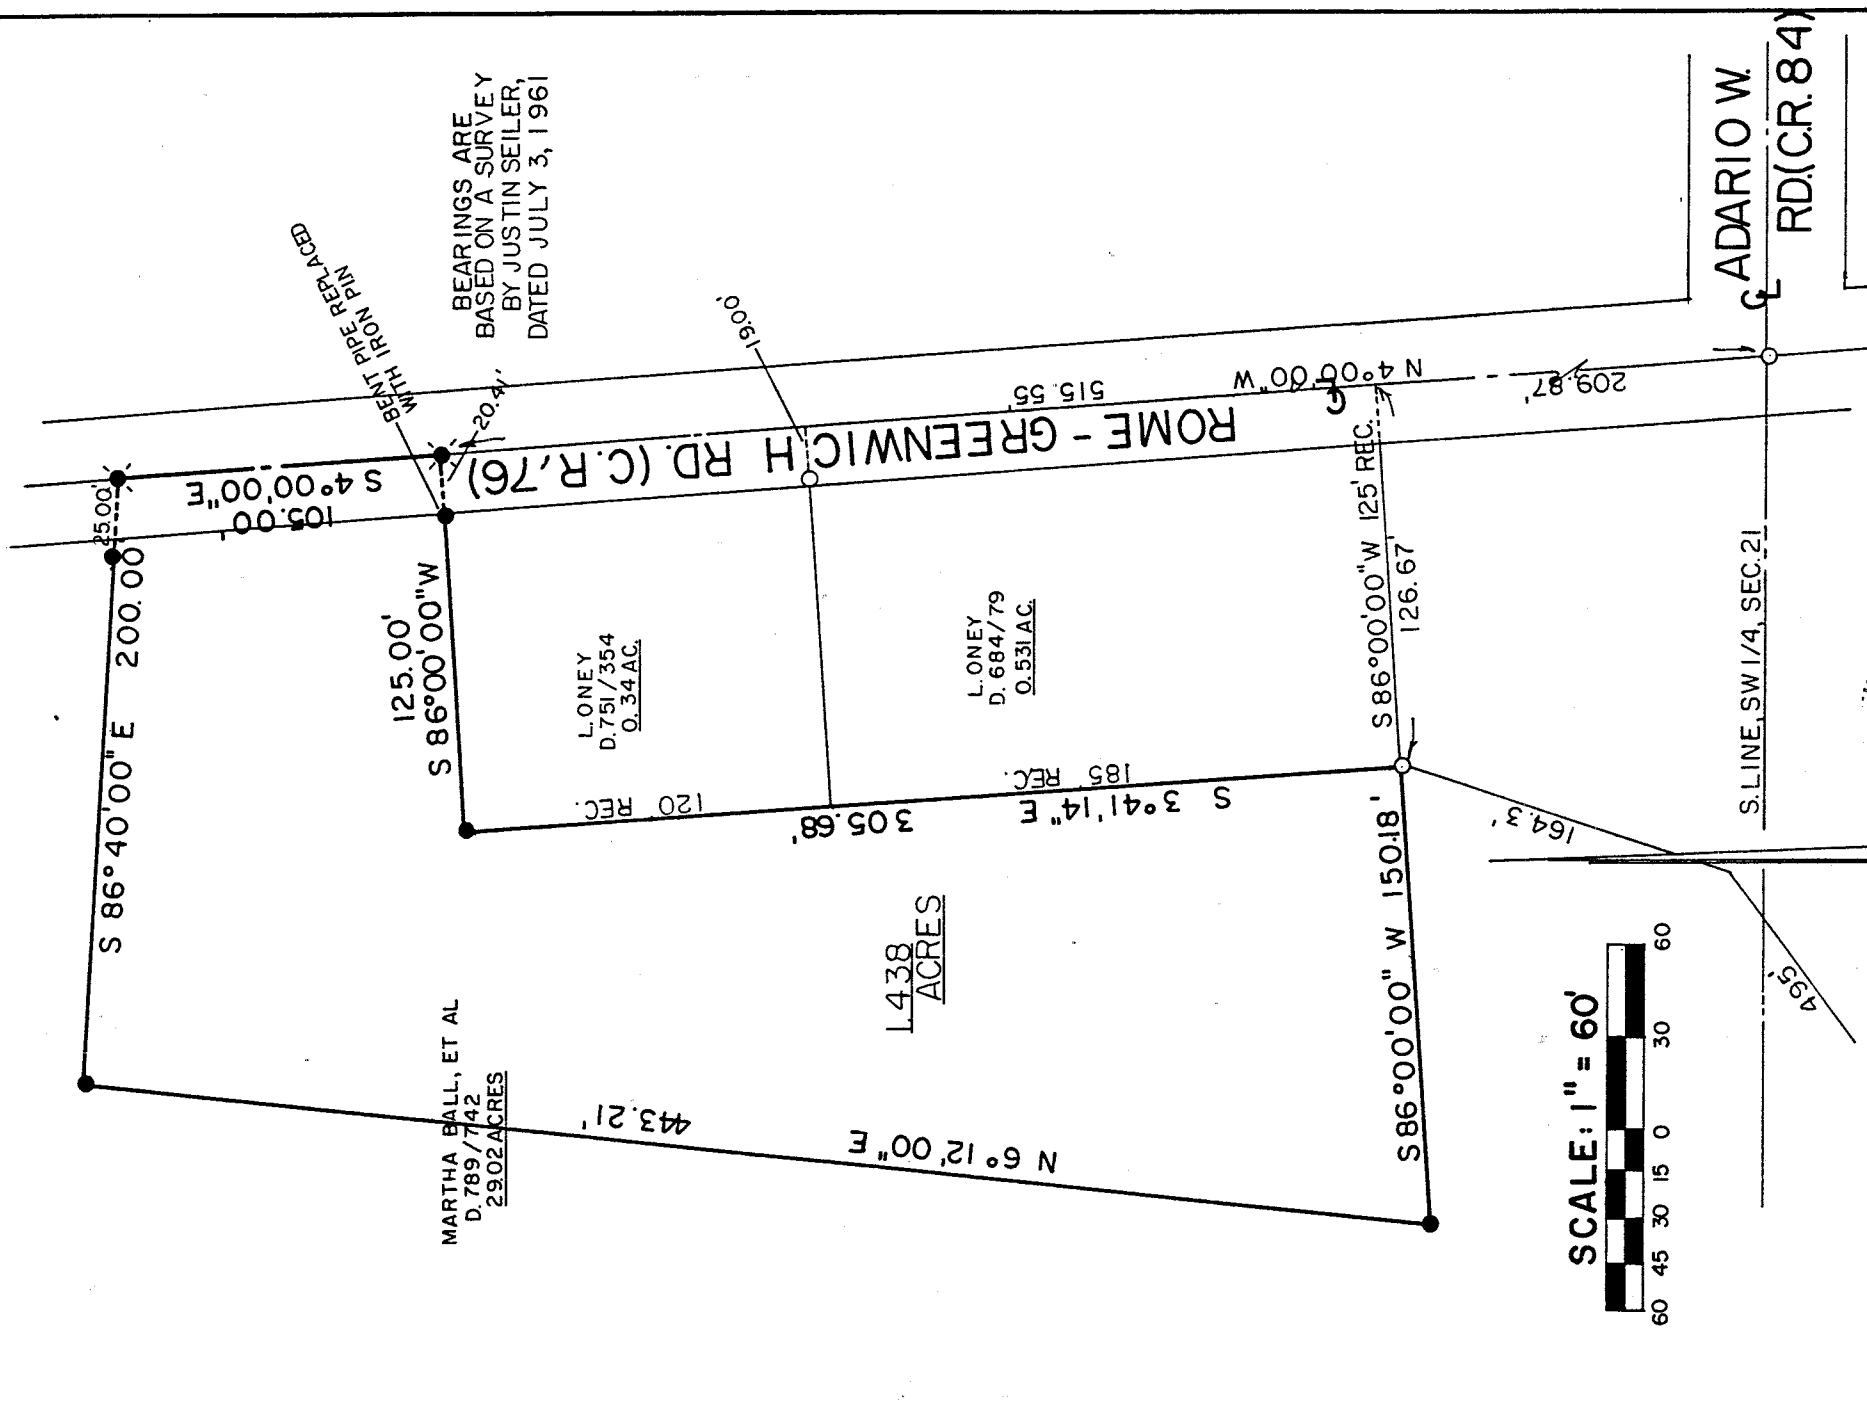

- LEGEND**
- IRON PIPE FOUND
 - RAILROAD SPIKE SET
 - 5/8" IRON PIN SET WITH CAP STAMPED "6687,6991"

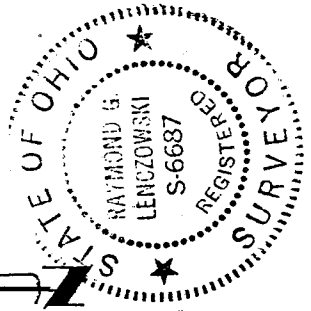

PREPARED BY
F.E. KROCKA & ASSOCIATES
 RAYMOND G. LENCZOWSKI
 REGISTERED OHIO SURVEYOR NO. 6687
 DATE: OCTOBER 1, 1987

0-266

0-266