


0-277

SHAFER, JOHNSTON, LICHTENWALTER & ASSOCIATES

SURVEYORS

SURVEY FOR
J. & D. McDONALD

SCALE 1" = 100'
DATE 5-31-78
O IRON PIN FOUND
e IRON PIN SET
D SPIKE FOUND
e SPIKE SET
M-MEASURED
D-DEED

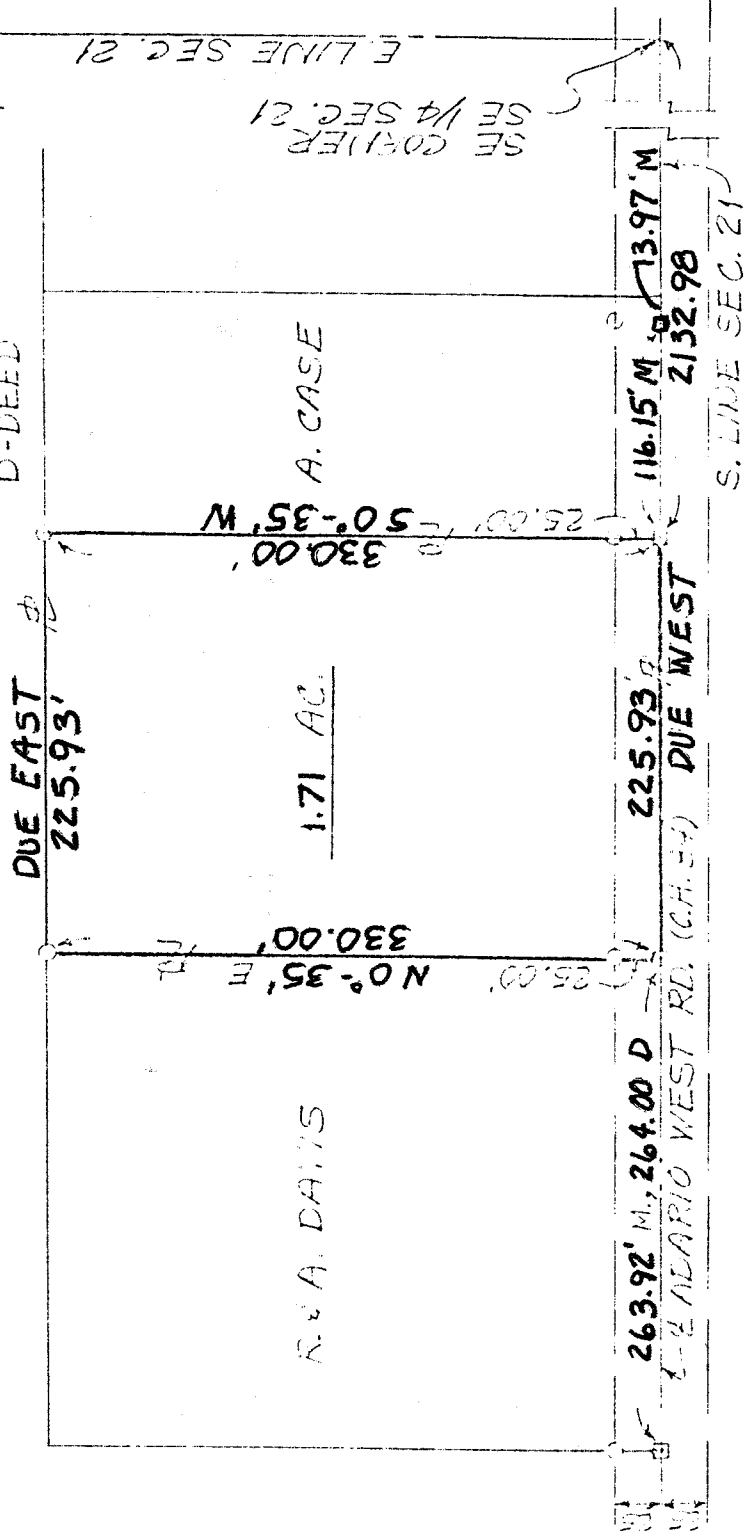

PT. SE 1/4 SEC. 21, T-23,
R-18, BLOOMING GROVE TWP.,
WICHLAND CO., OHIO

METHUE W. VALCHNER
REG. SURVEYOR # 4722
SM 1409

6777 LOGAN ROAD, WAINSFIELD, OHIO 44691
419 756 3074

2586 CLEVELAND ROAD, WOOSTER, OHIO 44691
216/345 6377

0277