

0-303

Murray D. Shaffer  
Edgar R. Johnston  
M.P. Lichtenwalter  
Thomas L. Seitz  
H. D. McClellan  
Robert A. Kerst

SHAFFER, JOHNSTON, LICHTENWALTER & ASSOCIATES  
Surveyors

672 Logan Road  
MANSFIELD, OHIO 44907  
Telephone 419-756-3374

2585 Cleveland Road  
WOOSTER, OHIO 44691  
Telephone 216-345-6377



REPLY TO:

SURVEY FOR  
JOHN TRENT



BEING PT, NW 1/4 SEC  
28, TWP 23, R 18  
BLOOMING GROVE, TWP.  
RICHLAND Co. OHIO

DATE 8-8-73  
SCALE 1" = 50'  
O = I.P. SET  
● = I.P. FOUND

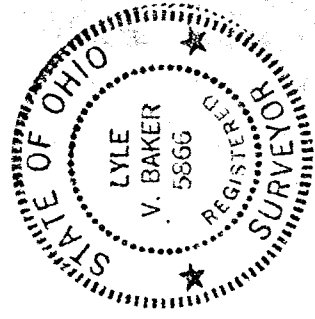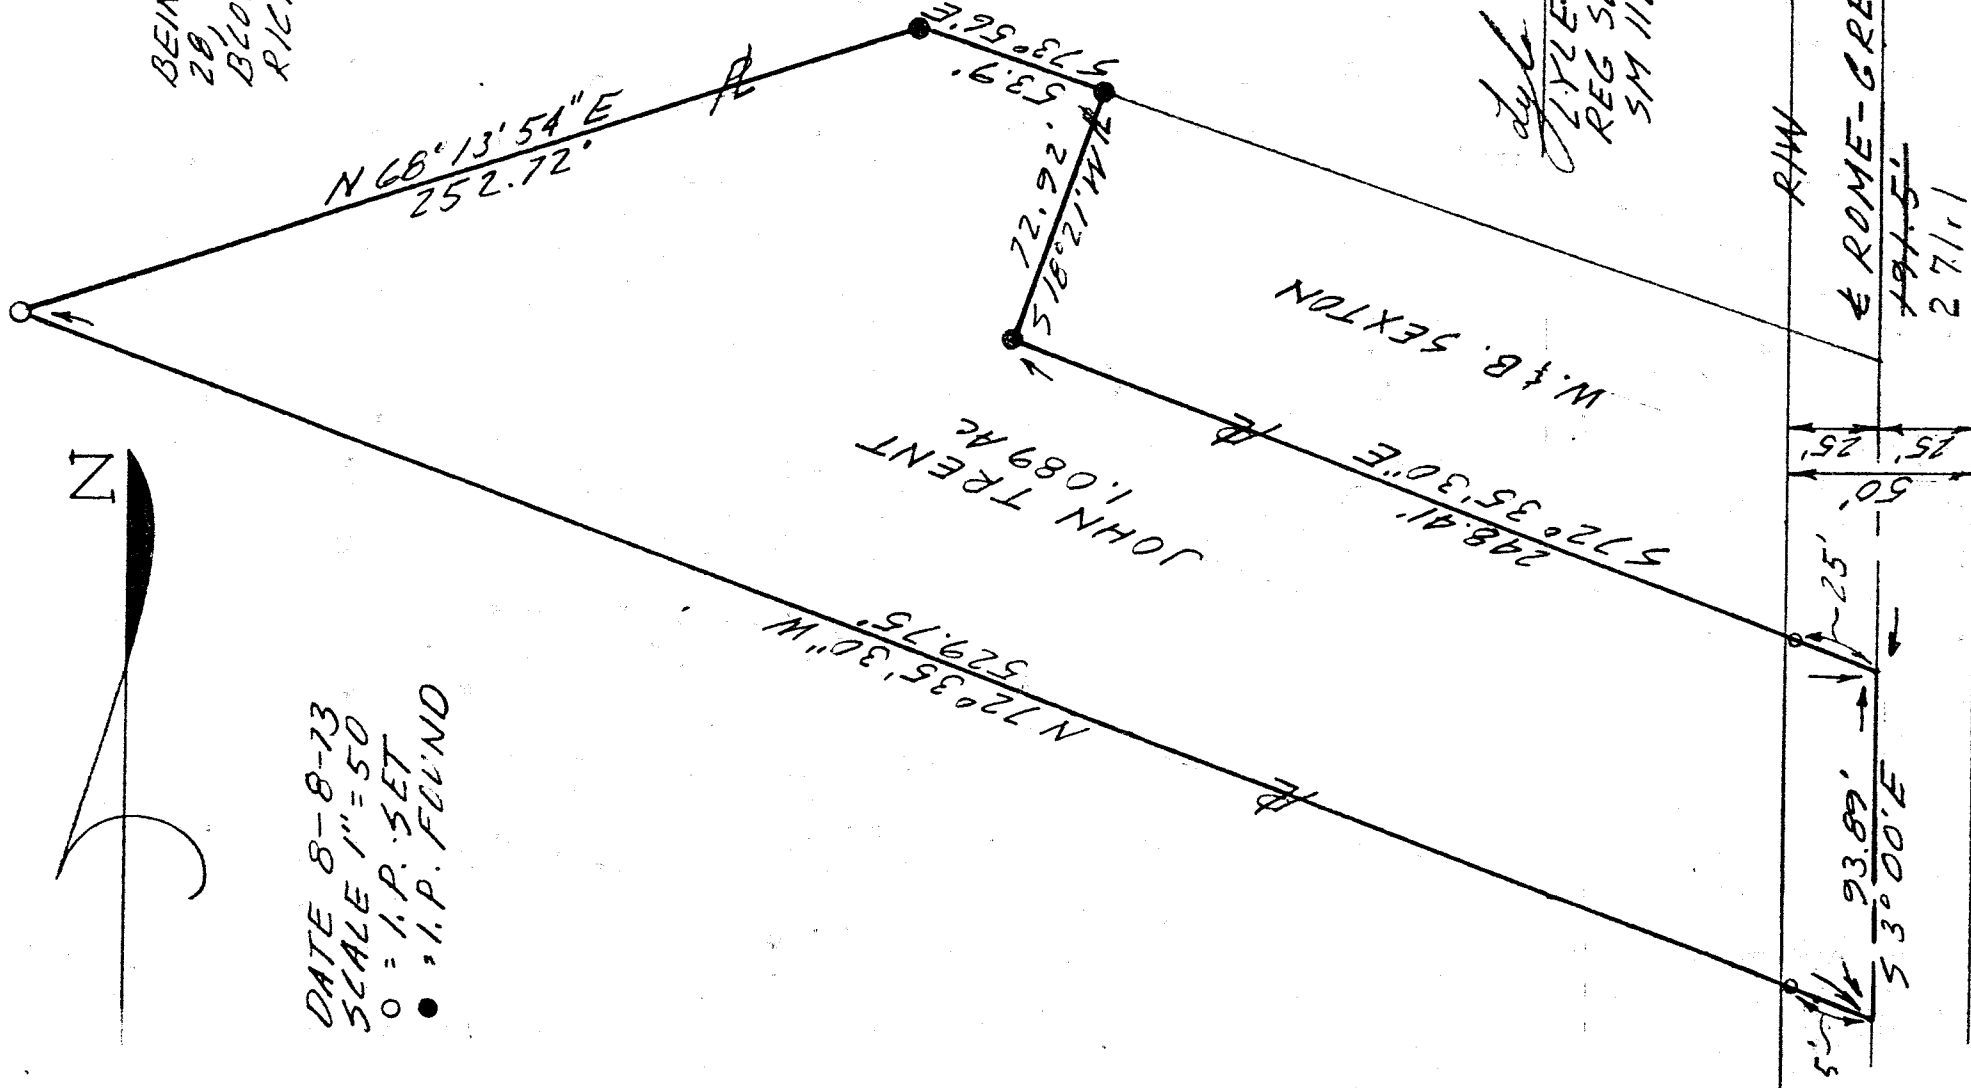

Lyle V Baker  
LYLE V BAKER  
REG SURVEYOR #5866  
SM 1129

0-303 & ADARIO WEST RD (CH89) S