

0-305

- IRON PIN SET
  - IRON PIN FD
  - ⊗ IRON PIPE FD
- DEARINGS BASED  
ON VOL 791 P 240


NORTH

SCALE: 1" = 40'



LOT 41

SOUTH LINE  
VILLAGE of ROME

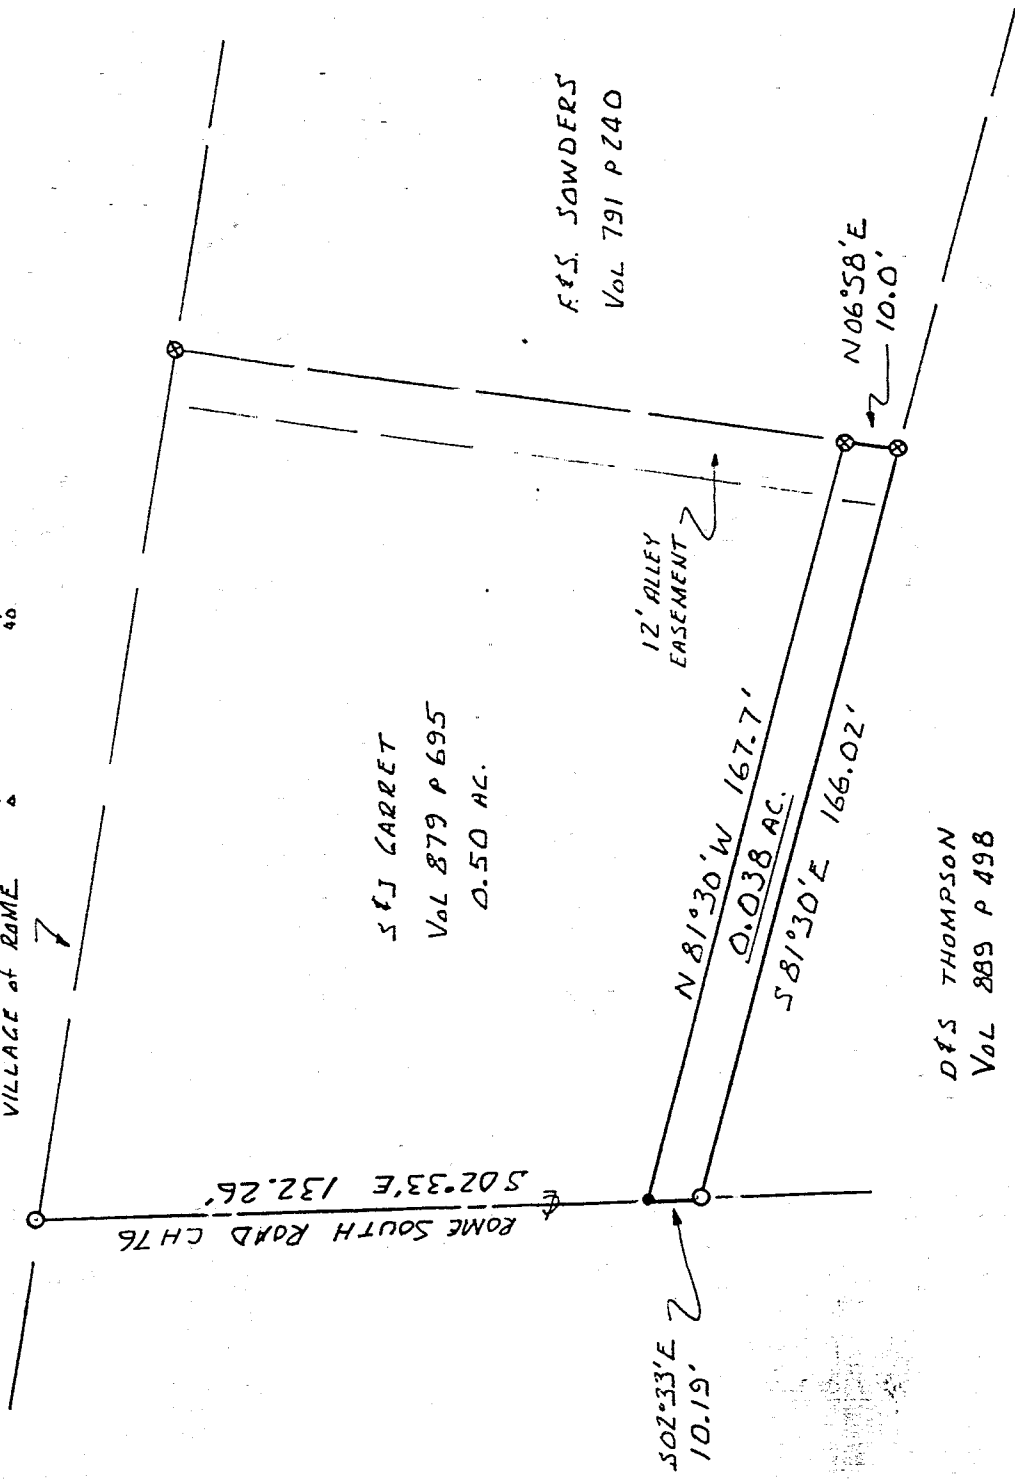

S & J GARRET  
VOL 879 P 695  
0.50 AC.

F. S. SOWDERS  
VOL 791 P 240

D & S THOMPSON  
VOL 889 P 498

James D. Mawhorr  
JAMES D. MAWHORR  
REG. SURVEYOR No 6690

0-305

SURVEY PLAT 0.038 ACRES

N.W. 1/4 SEC 28 T 23 R 18

BLOOMINGGROVE TWP.

RICHLAND COUNTY OHIO

FOR F. SOWDERS

FEBRUARY 9, 1991